




1 GARAGE FOOTING SECTION
OPTION #1

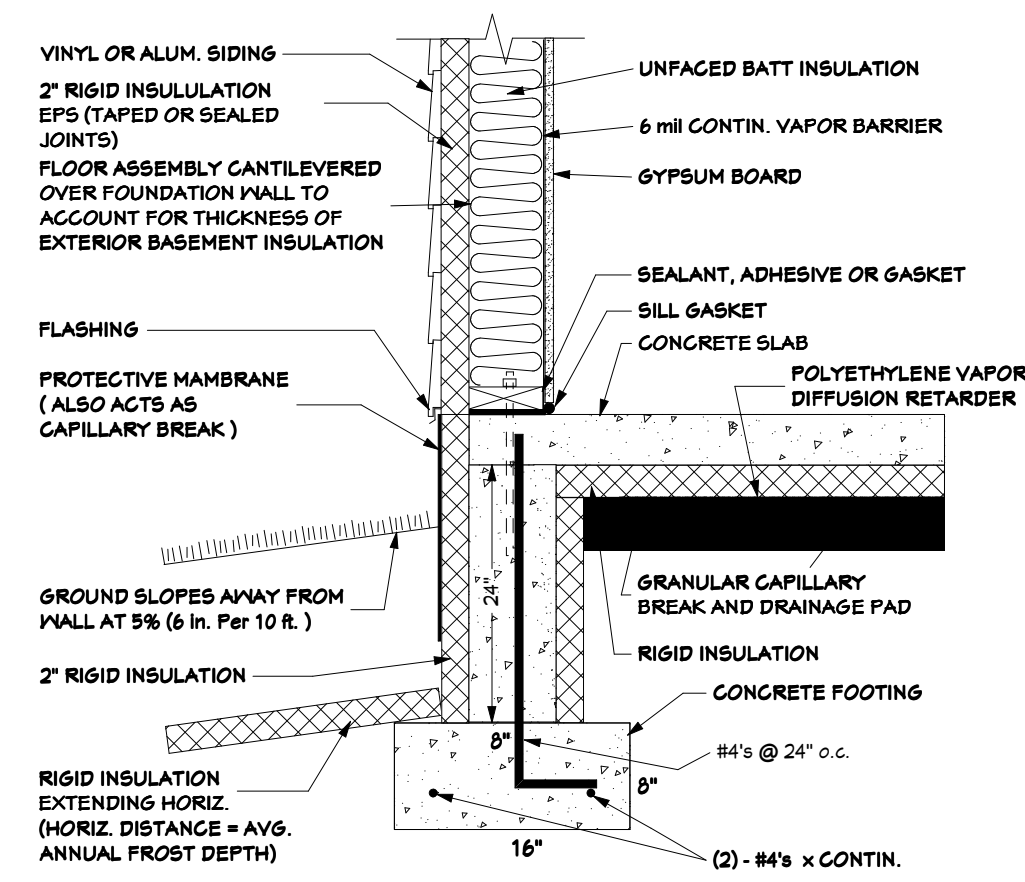


2 GARAGE FOOTING SECTION
OPTION #2

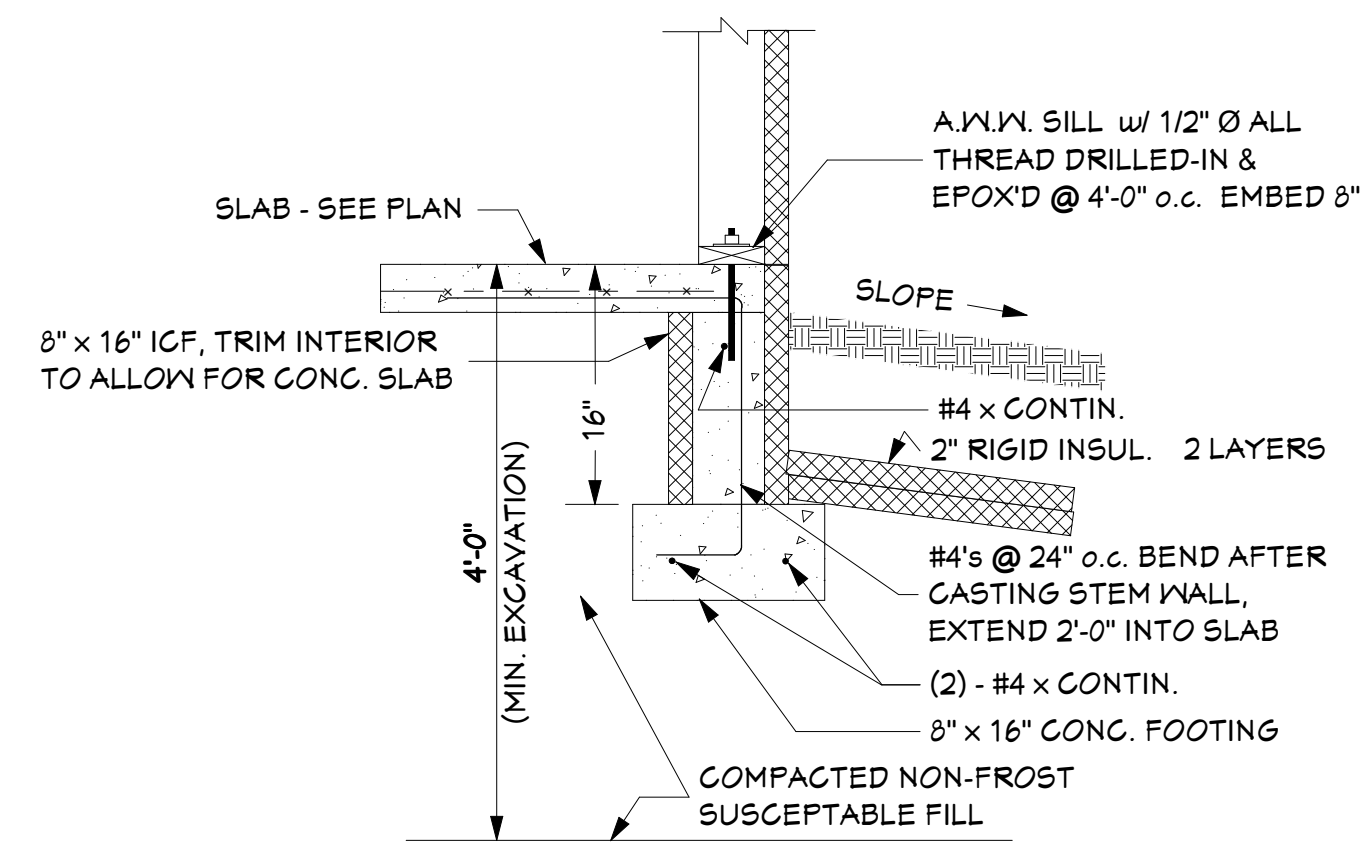

3 GARAGE FOOTING SECTION
OPTION #3

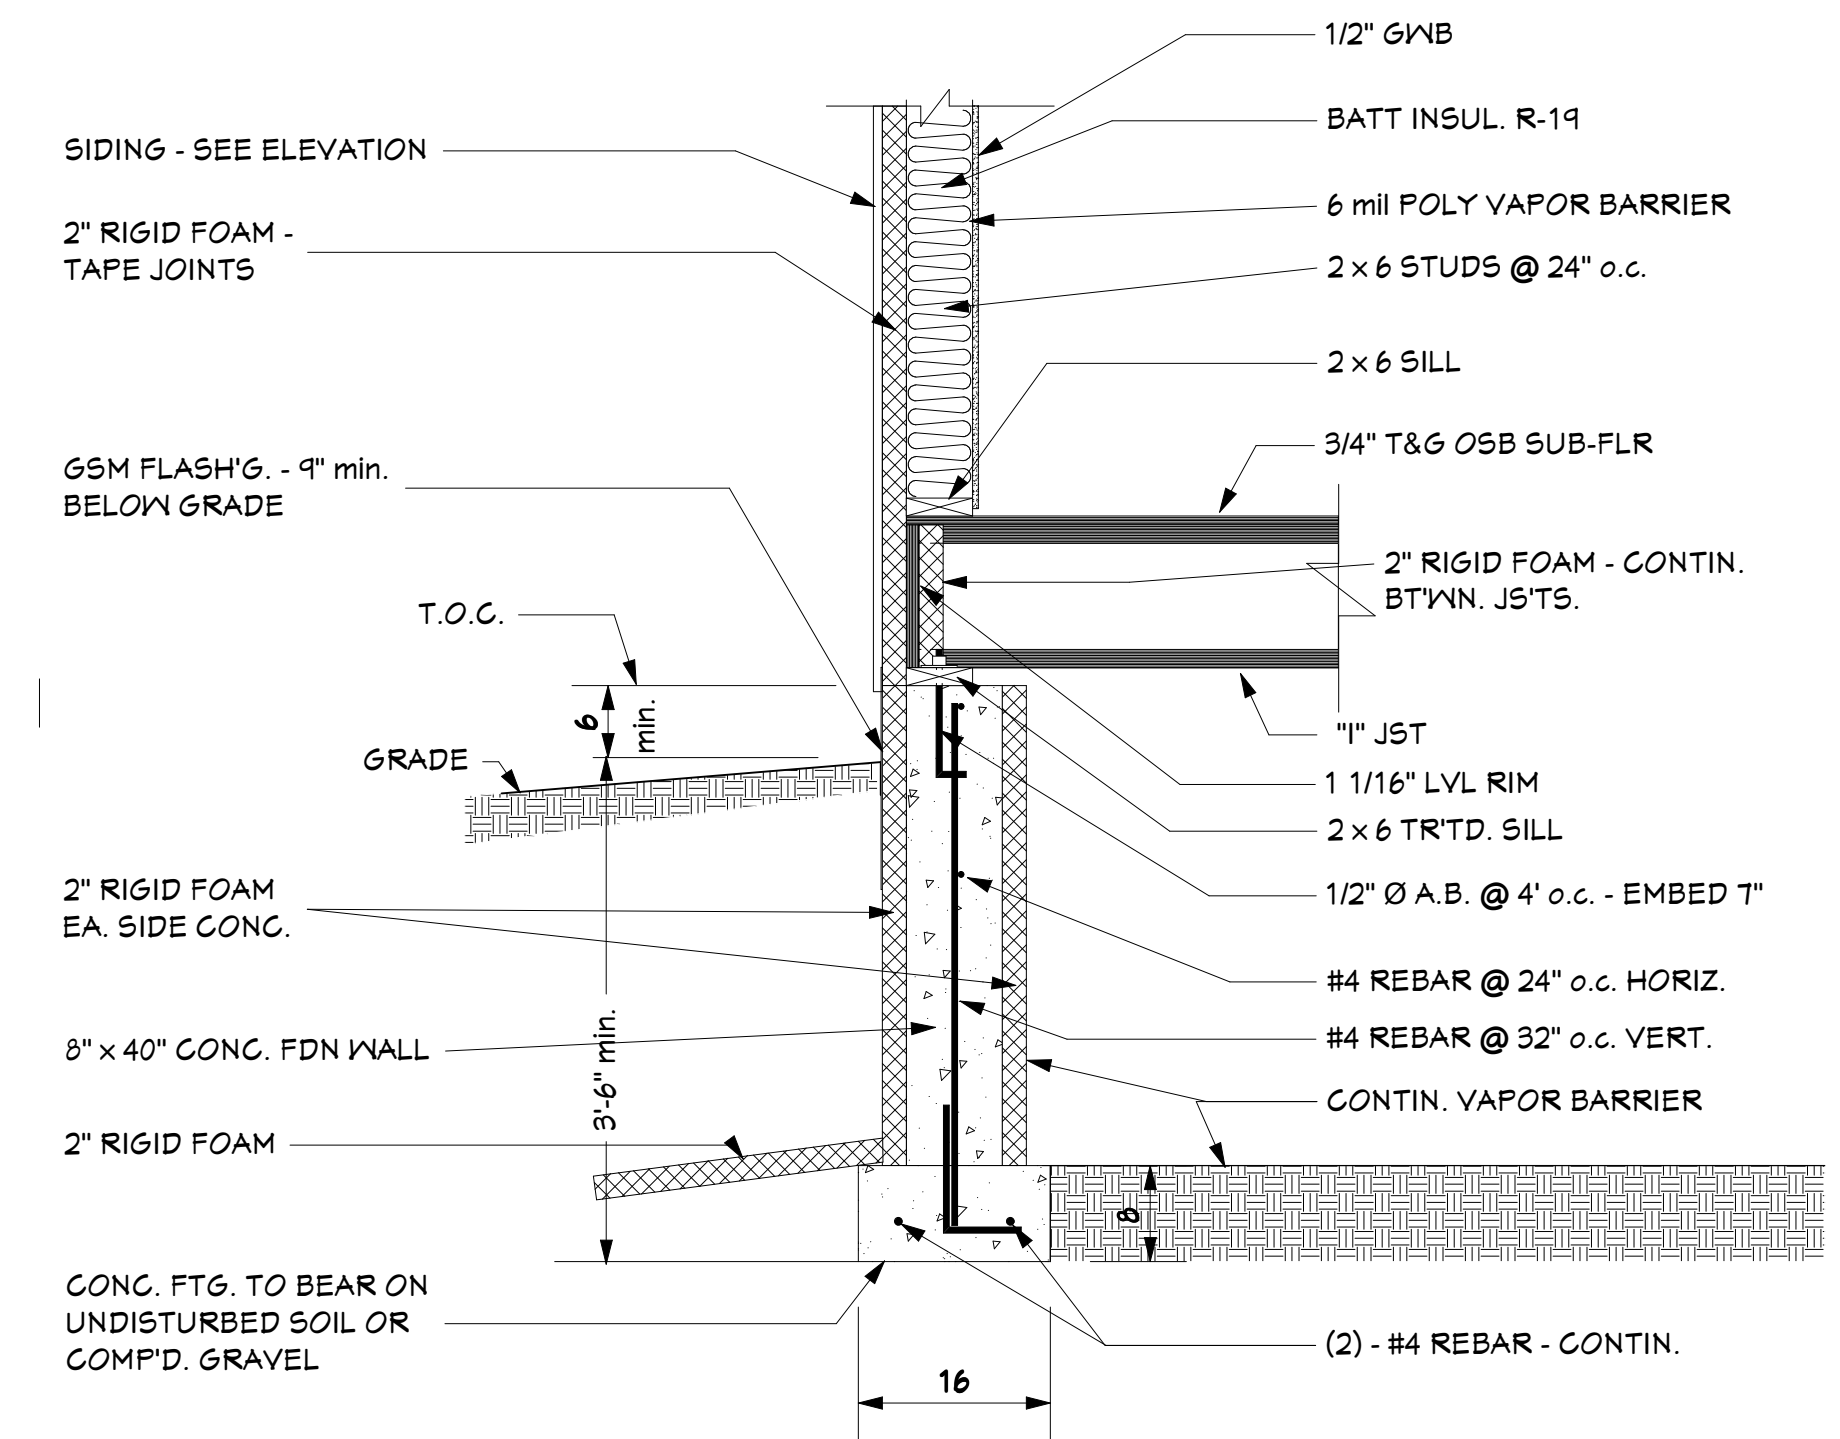

4 FDN WALL SECTION
OPTION #1 ICF FDN WALL

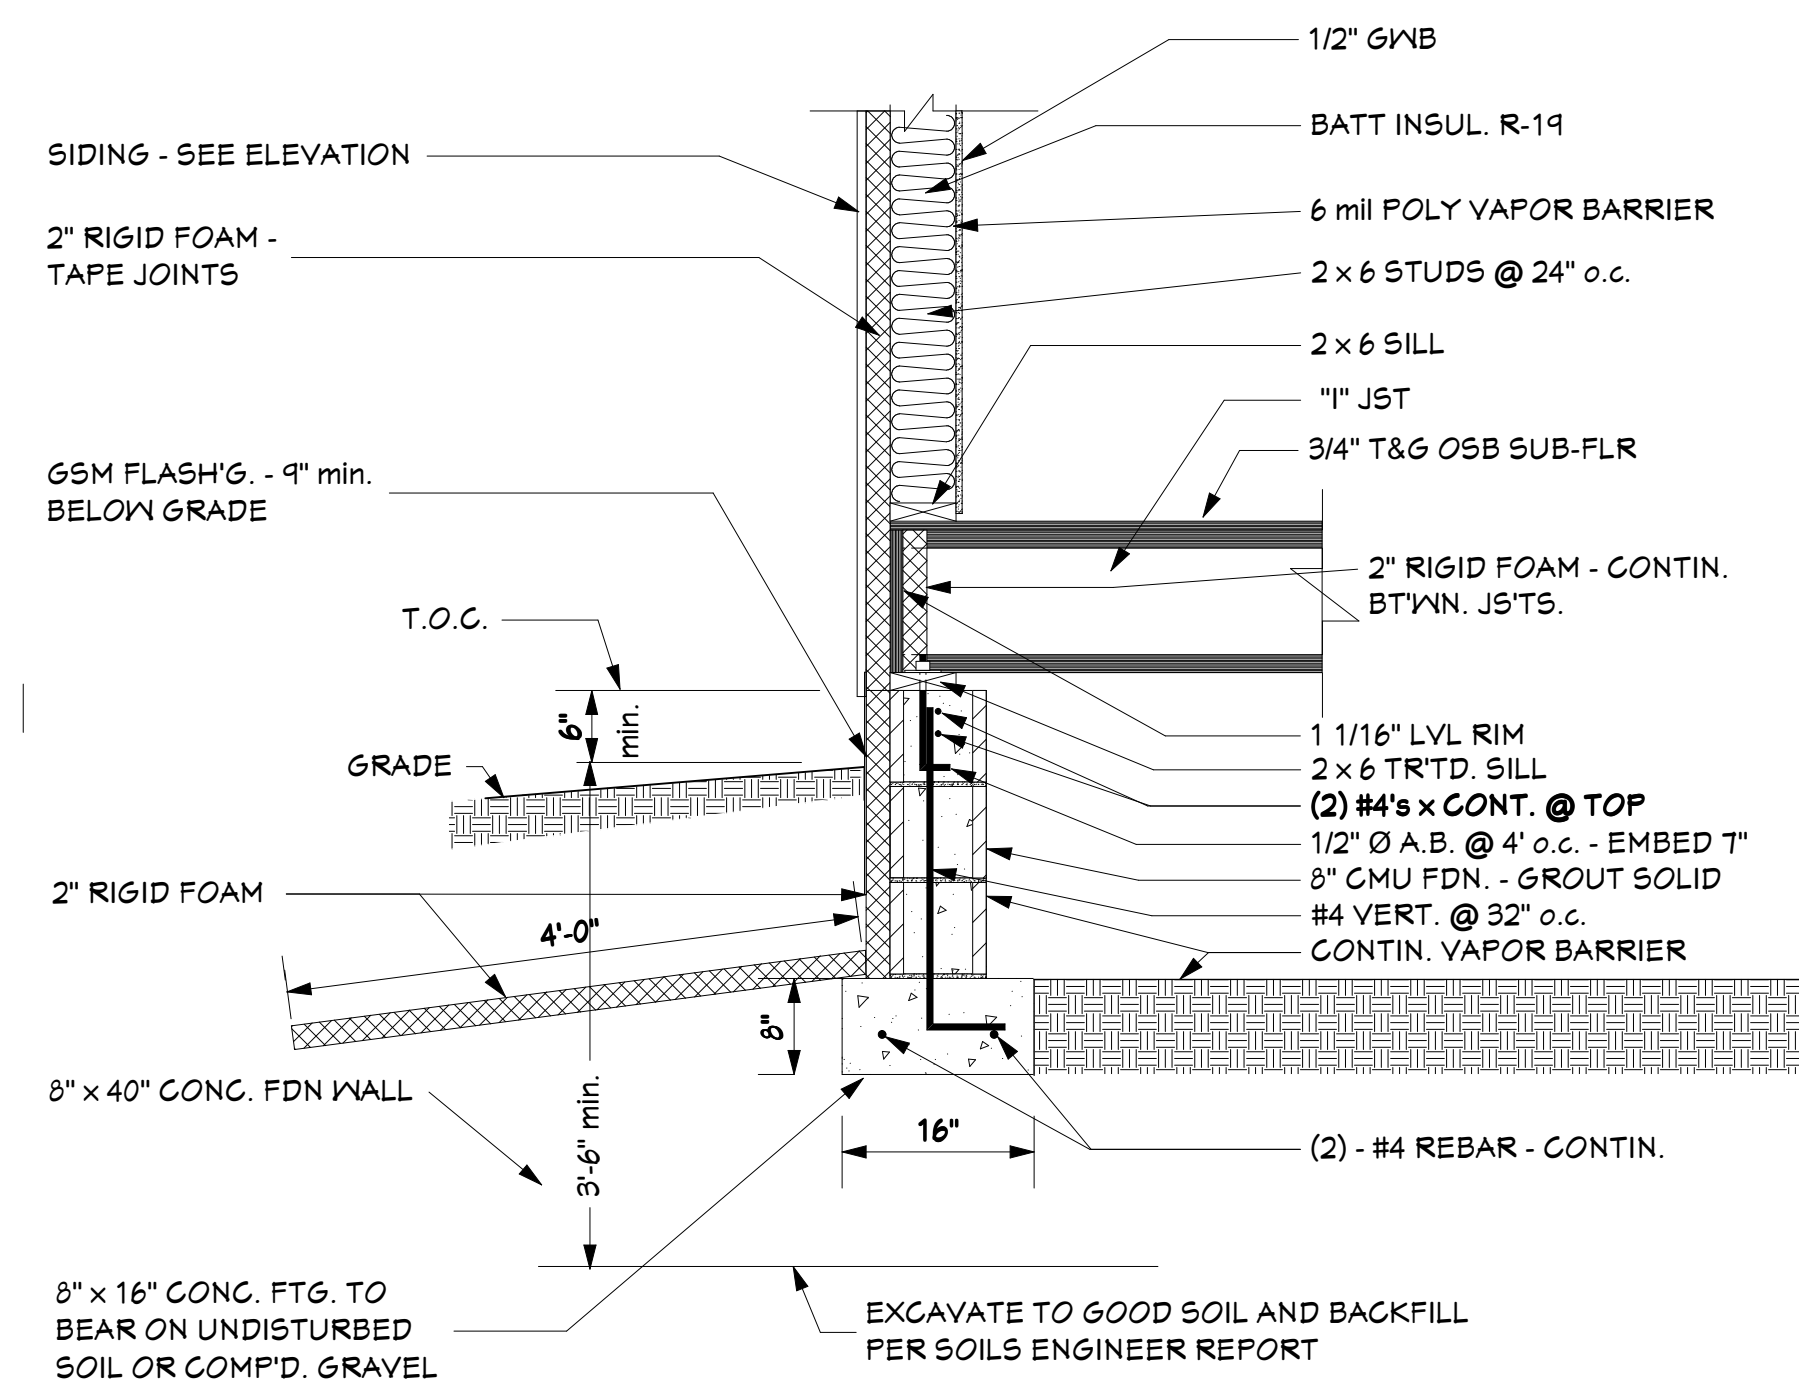

4 CMU FDN WALL SECTION
OPTION #2